


See Page 9

ROAD 665
WIDTH = 60'

ROAD 203
WIDTH = 60'

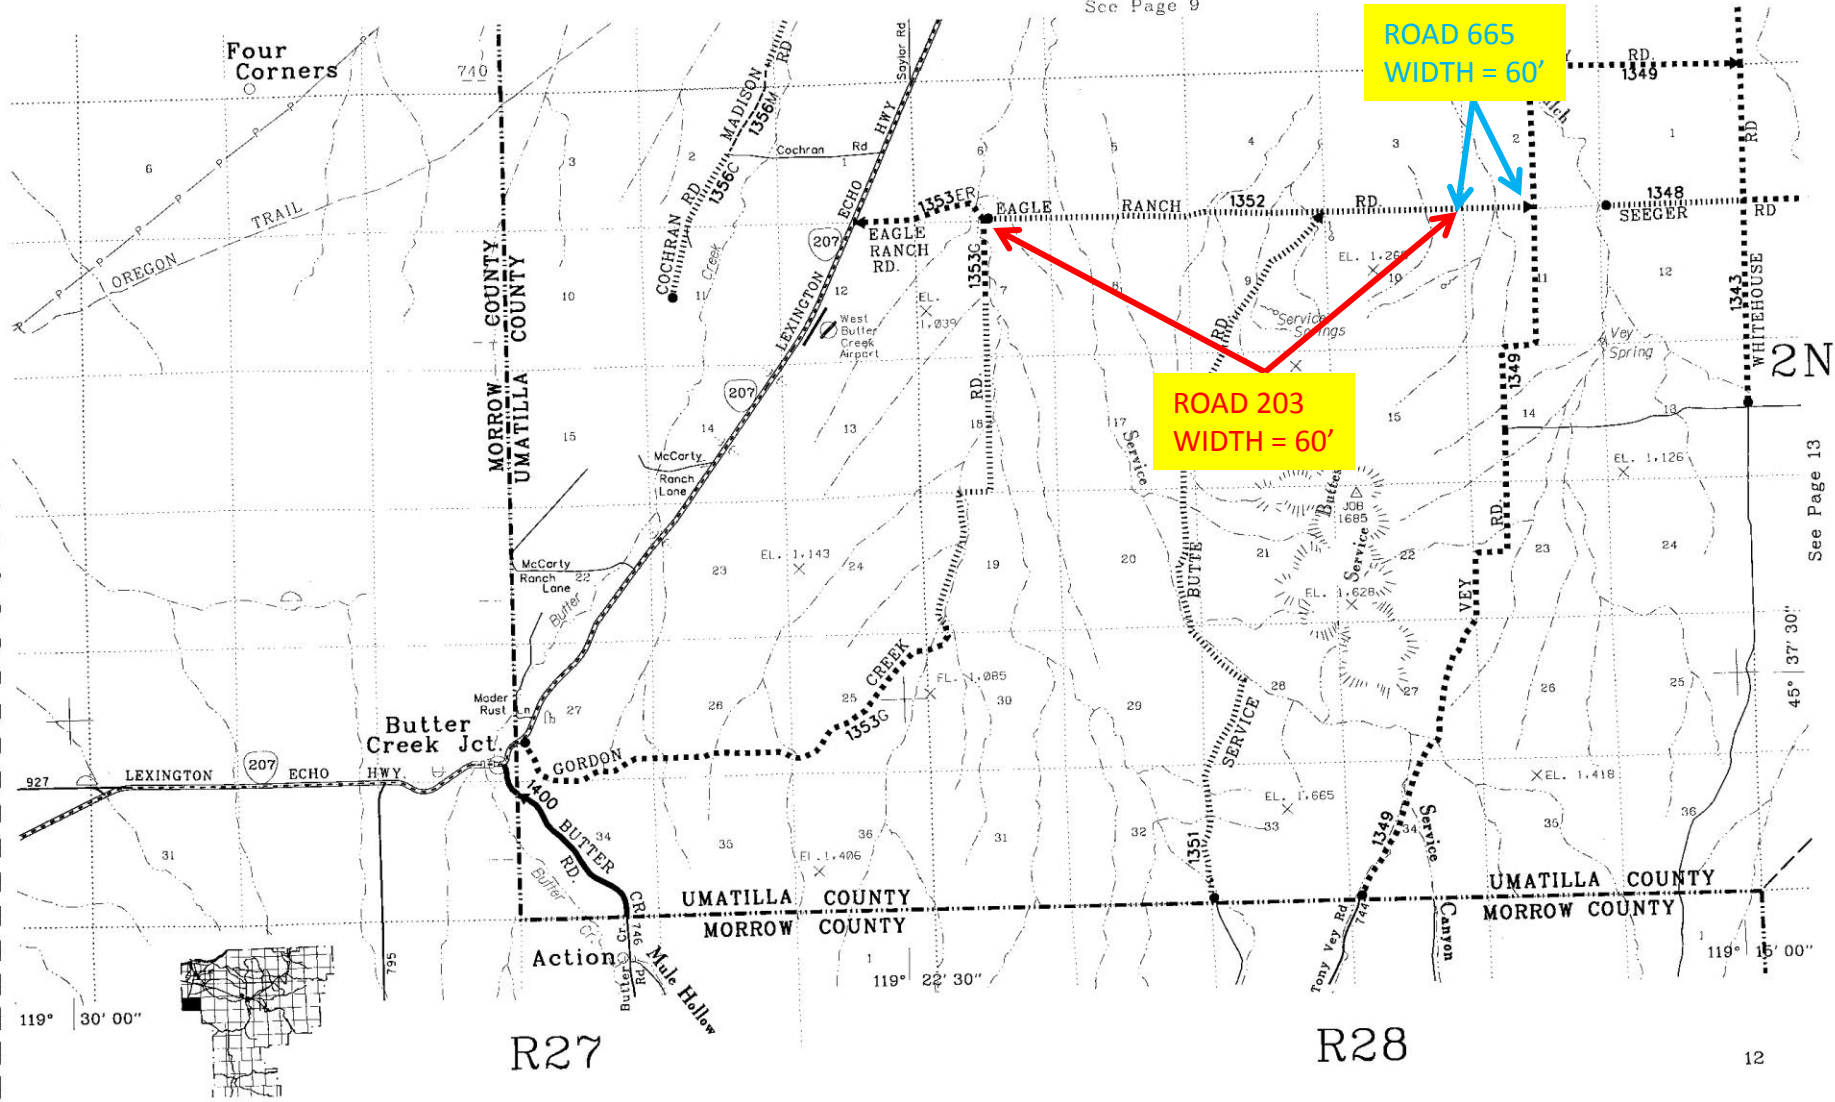

2N

See Page 13

45° 37' 30"

119° 30' 00"

R27

R28

12